


UNIT CLOSED CIRCUIT COOLER		EVAPCO, INC. 	DWG. # EG091208-DRC-SF	REV. -
MODEL # eco-ATWB 9-4L12-Z	SCALE NTS		SERIAL #	DATE 8/23/2025

NOTES:

- (M)- FAN MOTOR LOCATION
- HEAVIEST SECTION IS UPPER SECTION
- MPT DENOTES MALE PIPE THREAD
FPT DENOTES FEMALE PIPE THREAD
BFW DENOTES BEVELED FOR WELDING
GVD DENOTES GROOVED
FLG DENOTES FLANGE
PE DENOTES PLAIN END
- +UNIT WEIGHT DOES NOT INCLUDE ACCESSORIES (SEE ACCESSORY DRAWINGS)
- MAKE-UP WATER PRESSURE
20 psi MIN [137 kPa], 50 psi MAX [344 kPa]
- *-APPROXIMATE DIMENSIONS DO NOT USE FOR PRE-FABRICATION OF CONNECTING PIPING
- SERIES FLOW PIPING AND AUX. CROSSOVER DRAIN BY OTHERS
- 3/4" [19MM] DIA. MOUNTING HOLES. REFER TO RECOMMENDED STEEL SUPPORT DRAWING.
- DIMENSIONS LISTED AS FOLLOWS:
ENGLISH FT-IN
METRIC [mm]


FACE B

PLAN VIEW

FACE C

FACE D

FACE A

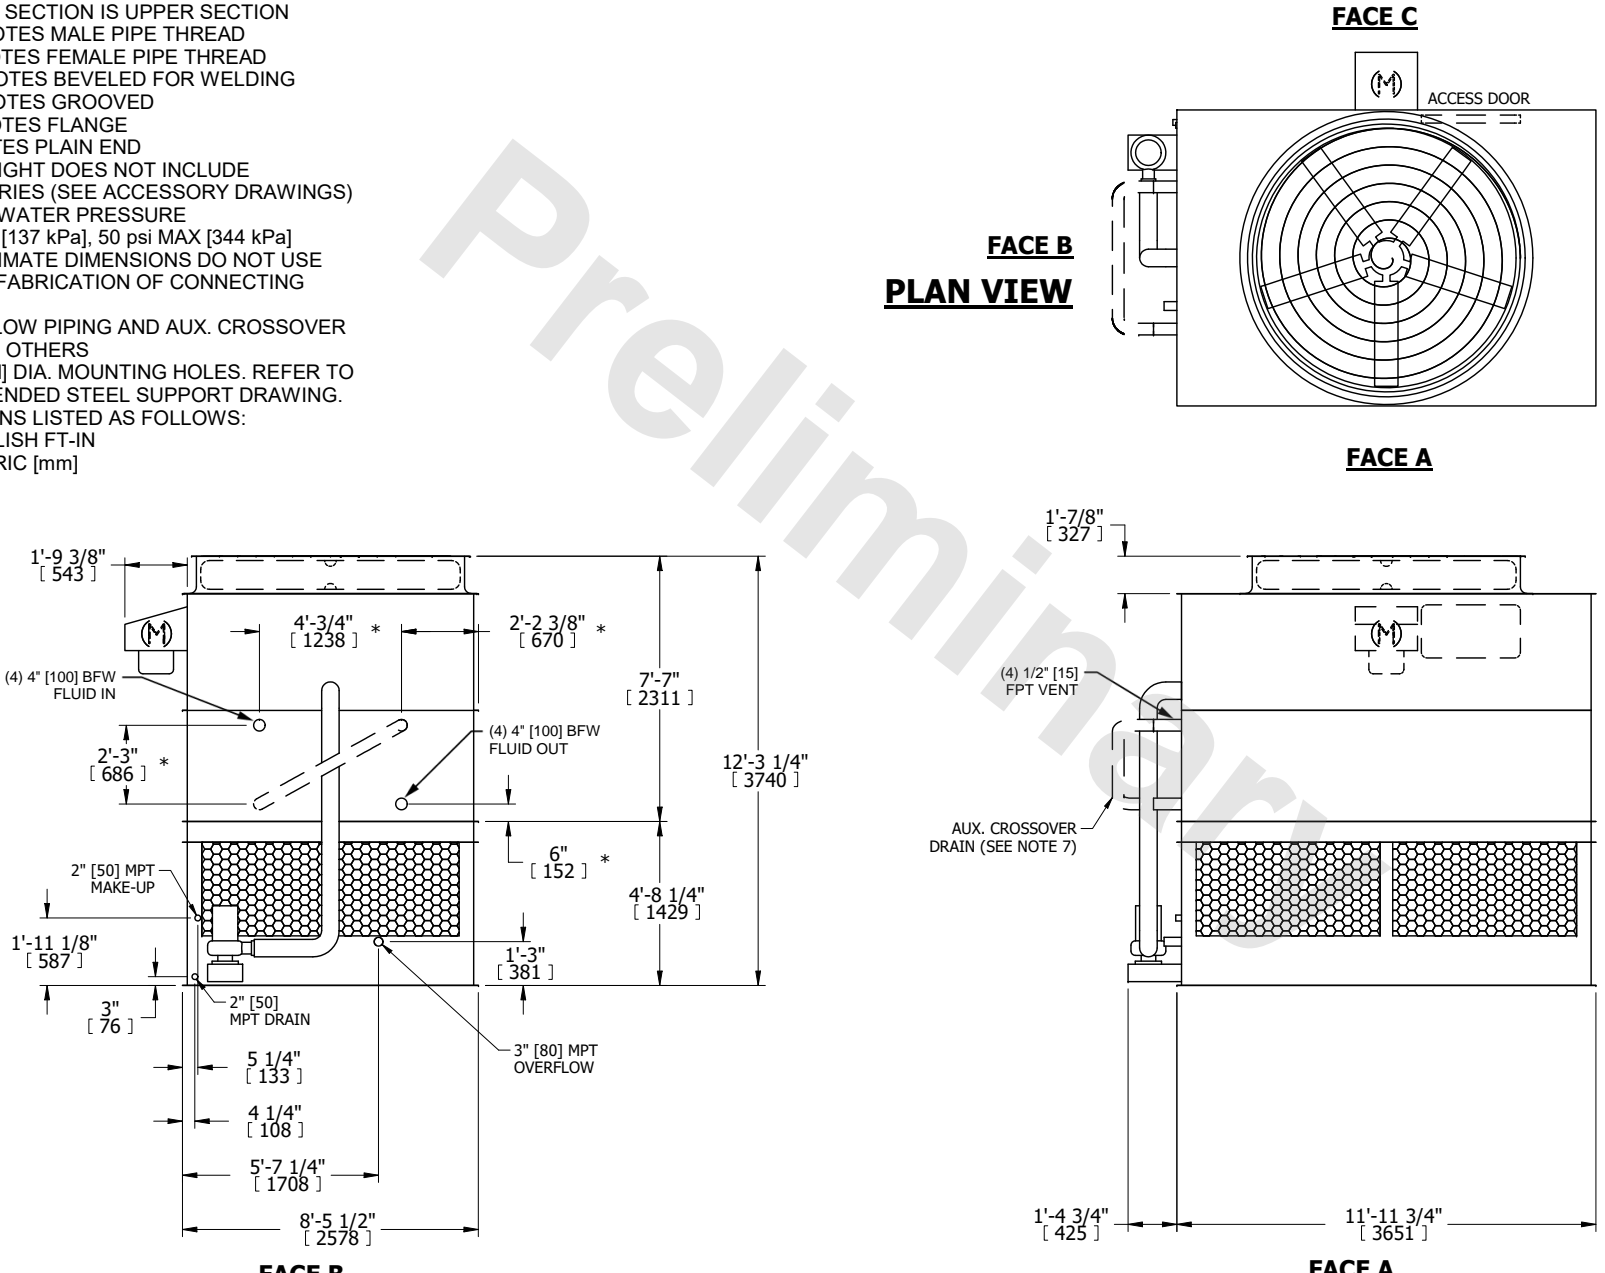

The drawings include the following details:

- FACE C:** Top view showing the fan motor (M) and an access door.
- FACE A:** Front elevation showing the unit's profile, including the crossover drain and vent.
- FACE B:** Side elevation showing the piping layout with labels for (4) 4" BFW Fluid In, (4) 4" BFW Fluid Out, 2" MPT Make-Up, 2" MPT Drain, 3" MPT Overflow, and 1 1/2" FPT Vent.
- Dimensions:** Various height and width measurements are provided in both feet/inches and millimeters.

SHIPPING WEIGHT	14310 lbs+ [6495] kg+	OPERATING WEIGHT	20300 lbs+ [9210] kg+	HEAVIEST SECTION WEIGHT	12440 lbs+ [5645] kg+	NO. OF SHIPPING SECTIONS	2	DRAWN BY:	JLG
-----------------	-----------------------	------------------	-----------------------	-------------------------	-----------------------	--------------------------	---	-----------	-----