


EVAPCO, INC.



TITLE INTAKE/DISCHARGE DUCTWORK

UNIT: ALL 4X LS UNITS

DWG. # DWAC04ML-DA

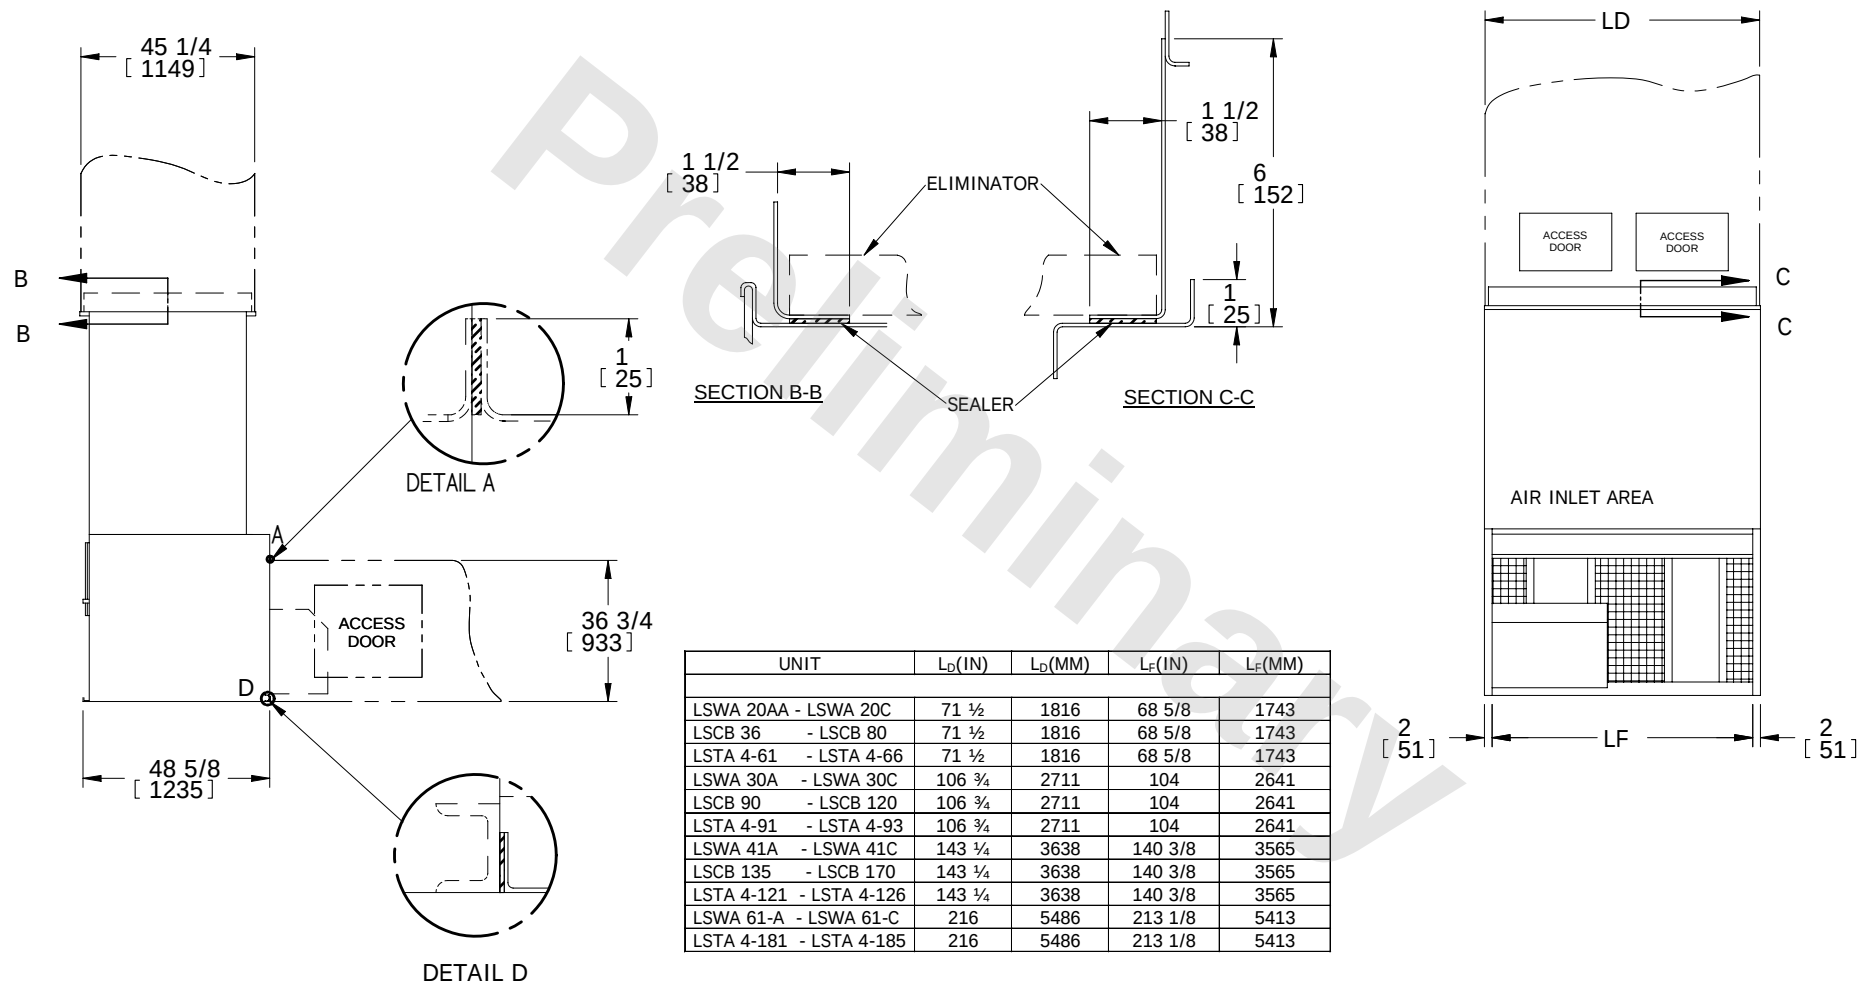

NOTES:

1. INLET SCREENS TO BE PROVIDED BY OTHERS ON INLET DUCT WORK APPLICATIONS.
2. DO NOT OBSTRUCT AIR INLET AREAS.