UNIT	COOLING TOWER	
MODEL #	AT 39-3K42	SCALE NTS




DWG. # T3094236-DRD-ST REV. SERIAL # DATE 8/24/2025


M ACCESS DOOR

## NOTES:

- 1. (M)- FAN MOTOR LOCATION
- 2. HEAVIEST SECTION IS UPPER SECTION
- 3. MPT DENOTES MALE PIPE THREAD FPT DENOTES FEMALE PIPE THREAD BFW DENOTES BEVELED FOR WELDING GVD DENOTES GROOVED FLG DENOTES FLANGE
- 4. +UNIT WEIGHT DOES NOT INCLUDE ACCESSORIES (SEE ACCESSORY DRAWINGS)
- 5. MAKE-UP WATER PRESSURE 20 psi MIN [137 kPa], 50 psi MAX [344 kPa]
- 6. 3/4" [19MM] DIA. MOUNTING HOLES. REFER TO RECOMENDED STEEL SUPPORT DRAWING.
- 7. DIMENSIONS LISTED AS FOLLOWS: ENGLISH FT-IN [METRIC] [mm]




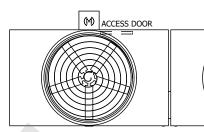


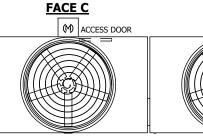

**FACE D** 

## **FACE A**

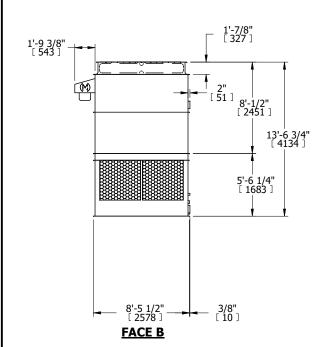

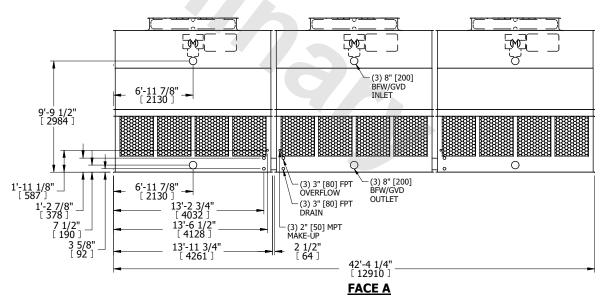

HEAVIEST SECTION WEIGHT 4240 lbs+ [1925] kg+ NO. OF SHIPPING SECTIONS

DRAWN BY: JLG